

0000:37

8 7:24 AM '96

JAN 8 7:24 AM '96




SUBDIVISION OF LAND
FOR
STACY R. NOYES
AND
PATRICIA E. TREFETHEN
IN
HAMPTON, NH
SCALE: 1"=50' NOVEMBER 1995 (REVISED DEC 1995)
PREPARED BY
STOCKTON SERVICES
HAMPTON, NH

50 0 50 100 150 200
IN FEET
1"=50'

11/20/95

- NOTES**
1. OWNER OF RECORD:
STACY R. NOYES & PATRICIA E. TREFETHEN
23 CARLSON ROAD, HAMPTON, NH 03842
 2. TOTAL AREA: 15.3 ACRES
TAX MAP 230 LOT 16
ZONING CLASS: RESIDENCE A
AND WETLANDS CONSERVATION DISTRICT
DEED REFERENCE: RCRD 3006-1417
 3. BOUNDARY CONTROL TRAVERSE ERROR OF
CLOSURE EQUALS 1 FOOT IN 40,000
USING LIETZ SET 4 TOTAL STATION.
 4. PORTIONS OF LOTS 1 AND 2 FALL WITHIN
FEDERALLY DESIGNATED FLOOD HAZARD ZONES.
FLOOD HAZARD BOUNDARIES SHOWN ARE
REPRODUCED BY SCALING FROM FEMA FLOOD
INSURANCE RATE MAPS, COMMUNITY PANELS
NO. 330132 00048 AND 330132 00088
DATED JULY 3, 1988.
 5. DWELLINGS ON PROPOSED LOTS TO BE
CONNECTED TO EXISTING MUNICIPAL
WATER AND SEWER LINES IN LANDING ROAD.

APPROVED BY THE
HAMPTON PLANNING BOARD
DATE: 1/8/96
E. R. B.

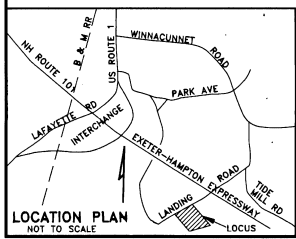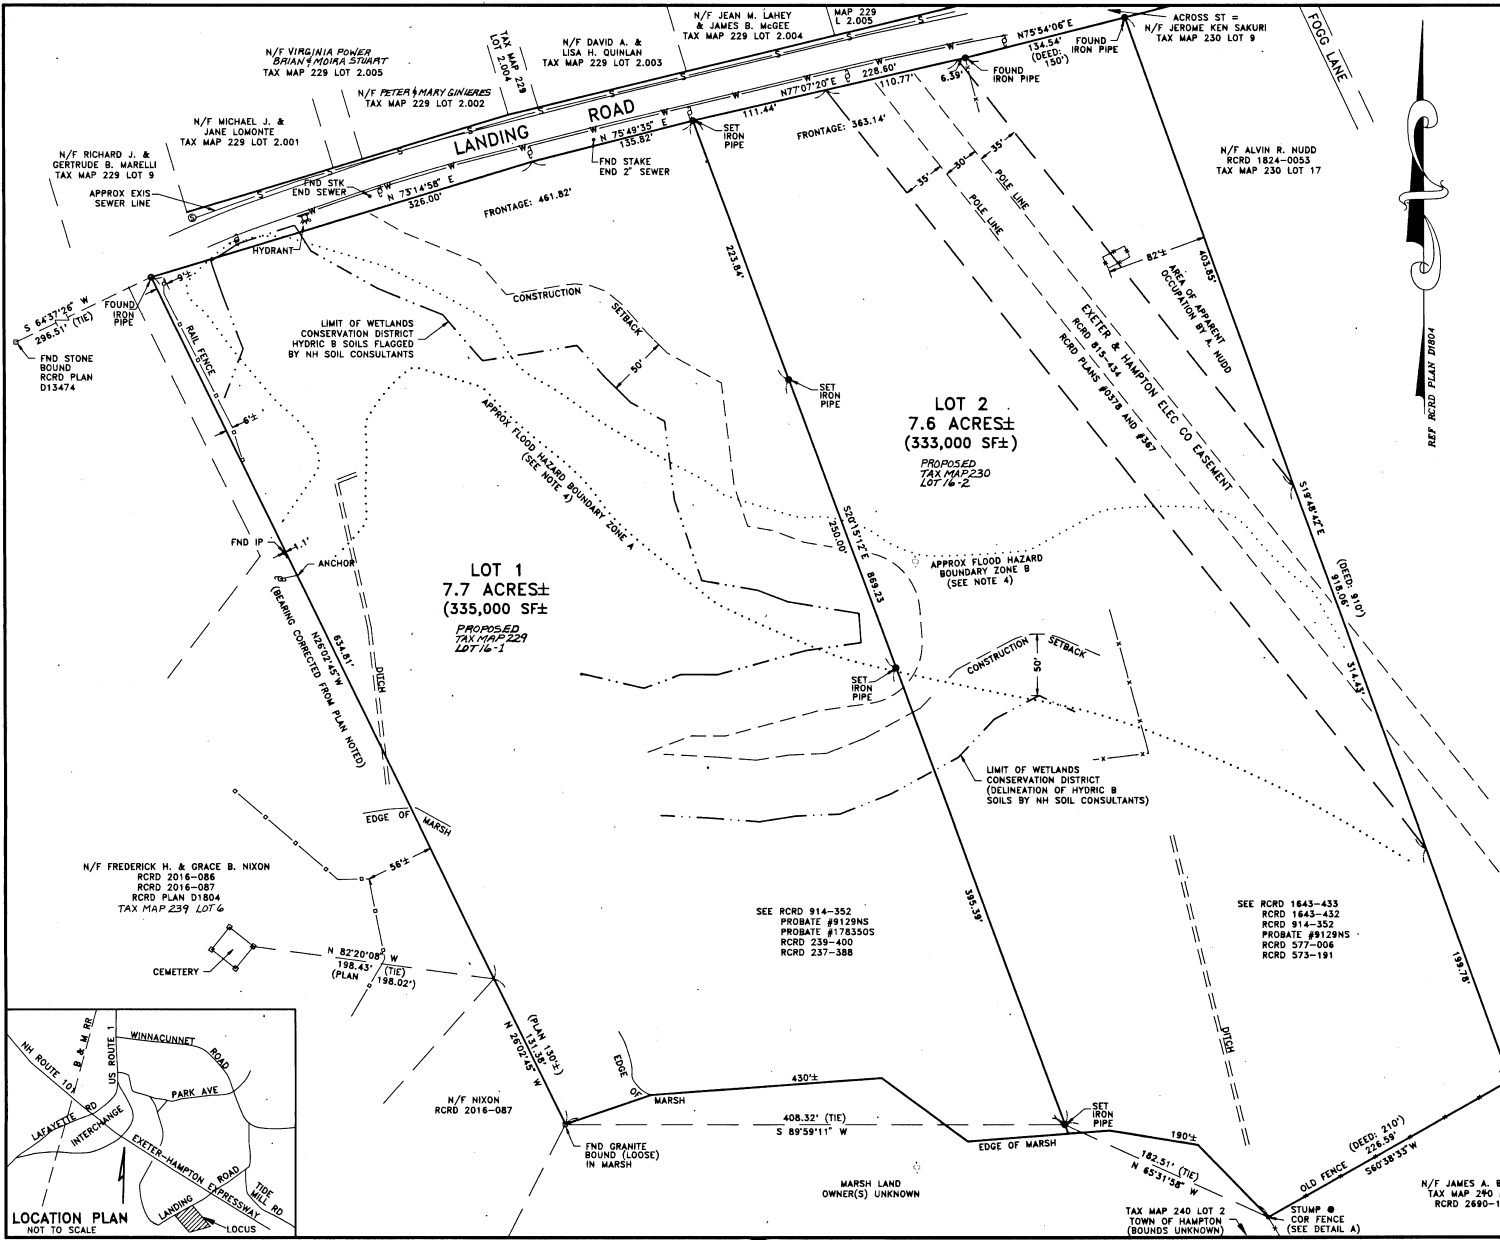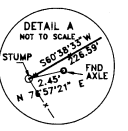

D-24414